



ARCHITECTURE | INTERIOR DESIGN
 zervasgroup.com
 209 Prospect Street
 Bellingham, WA 98225
 360.734.4744

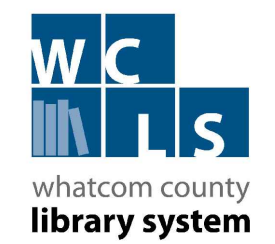

CONCEPTUAL DESIGN

REV	ISSUED FOR	DATE

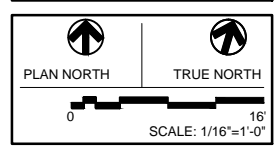


WHATCOM COUNTY LIBRARY SYSTEM

BIRCH BAY - VOGT COMMUNITY LIBRARY

SITE PLAN VARIATION 1
6,888 SF (NEW)

PROJECT No:	201804.07
DRAWN BY:	KG
CHECKED BY:	TB
DATE ISSUED:	08.18.2018

A1.01

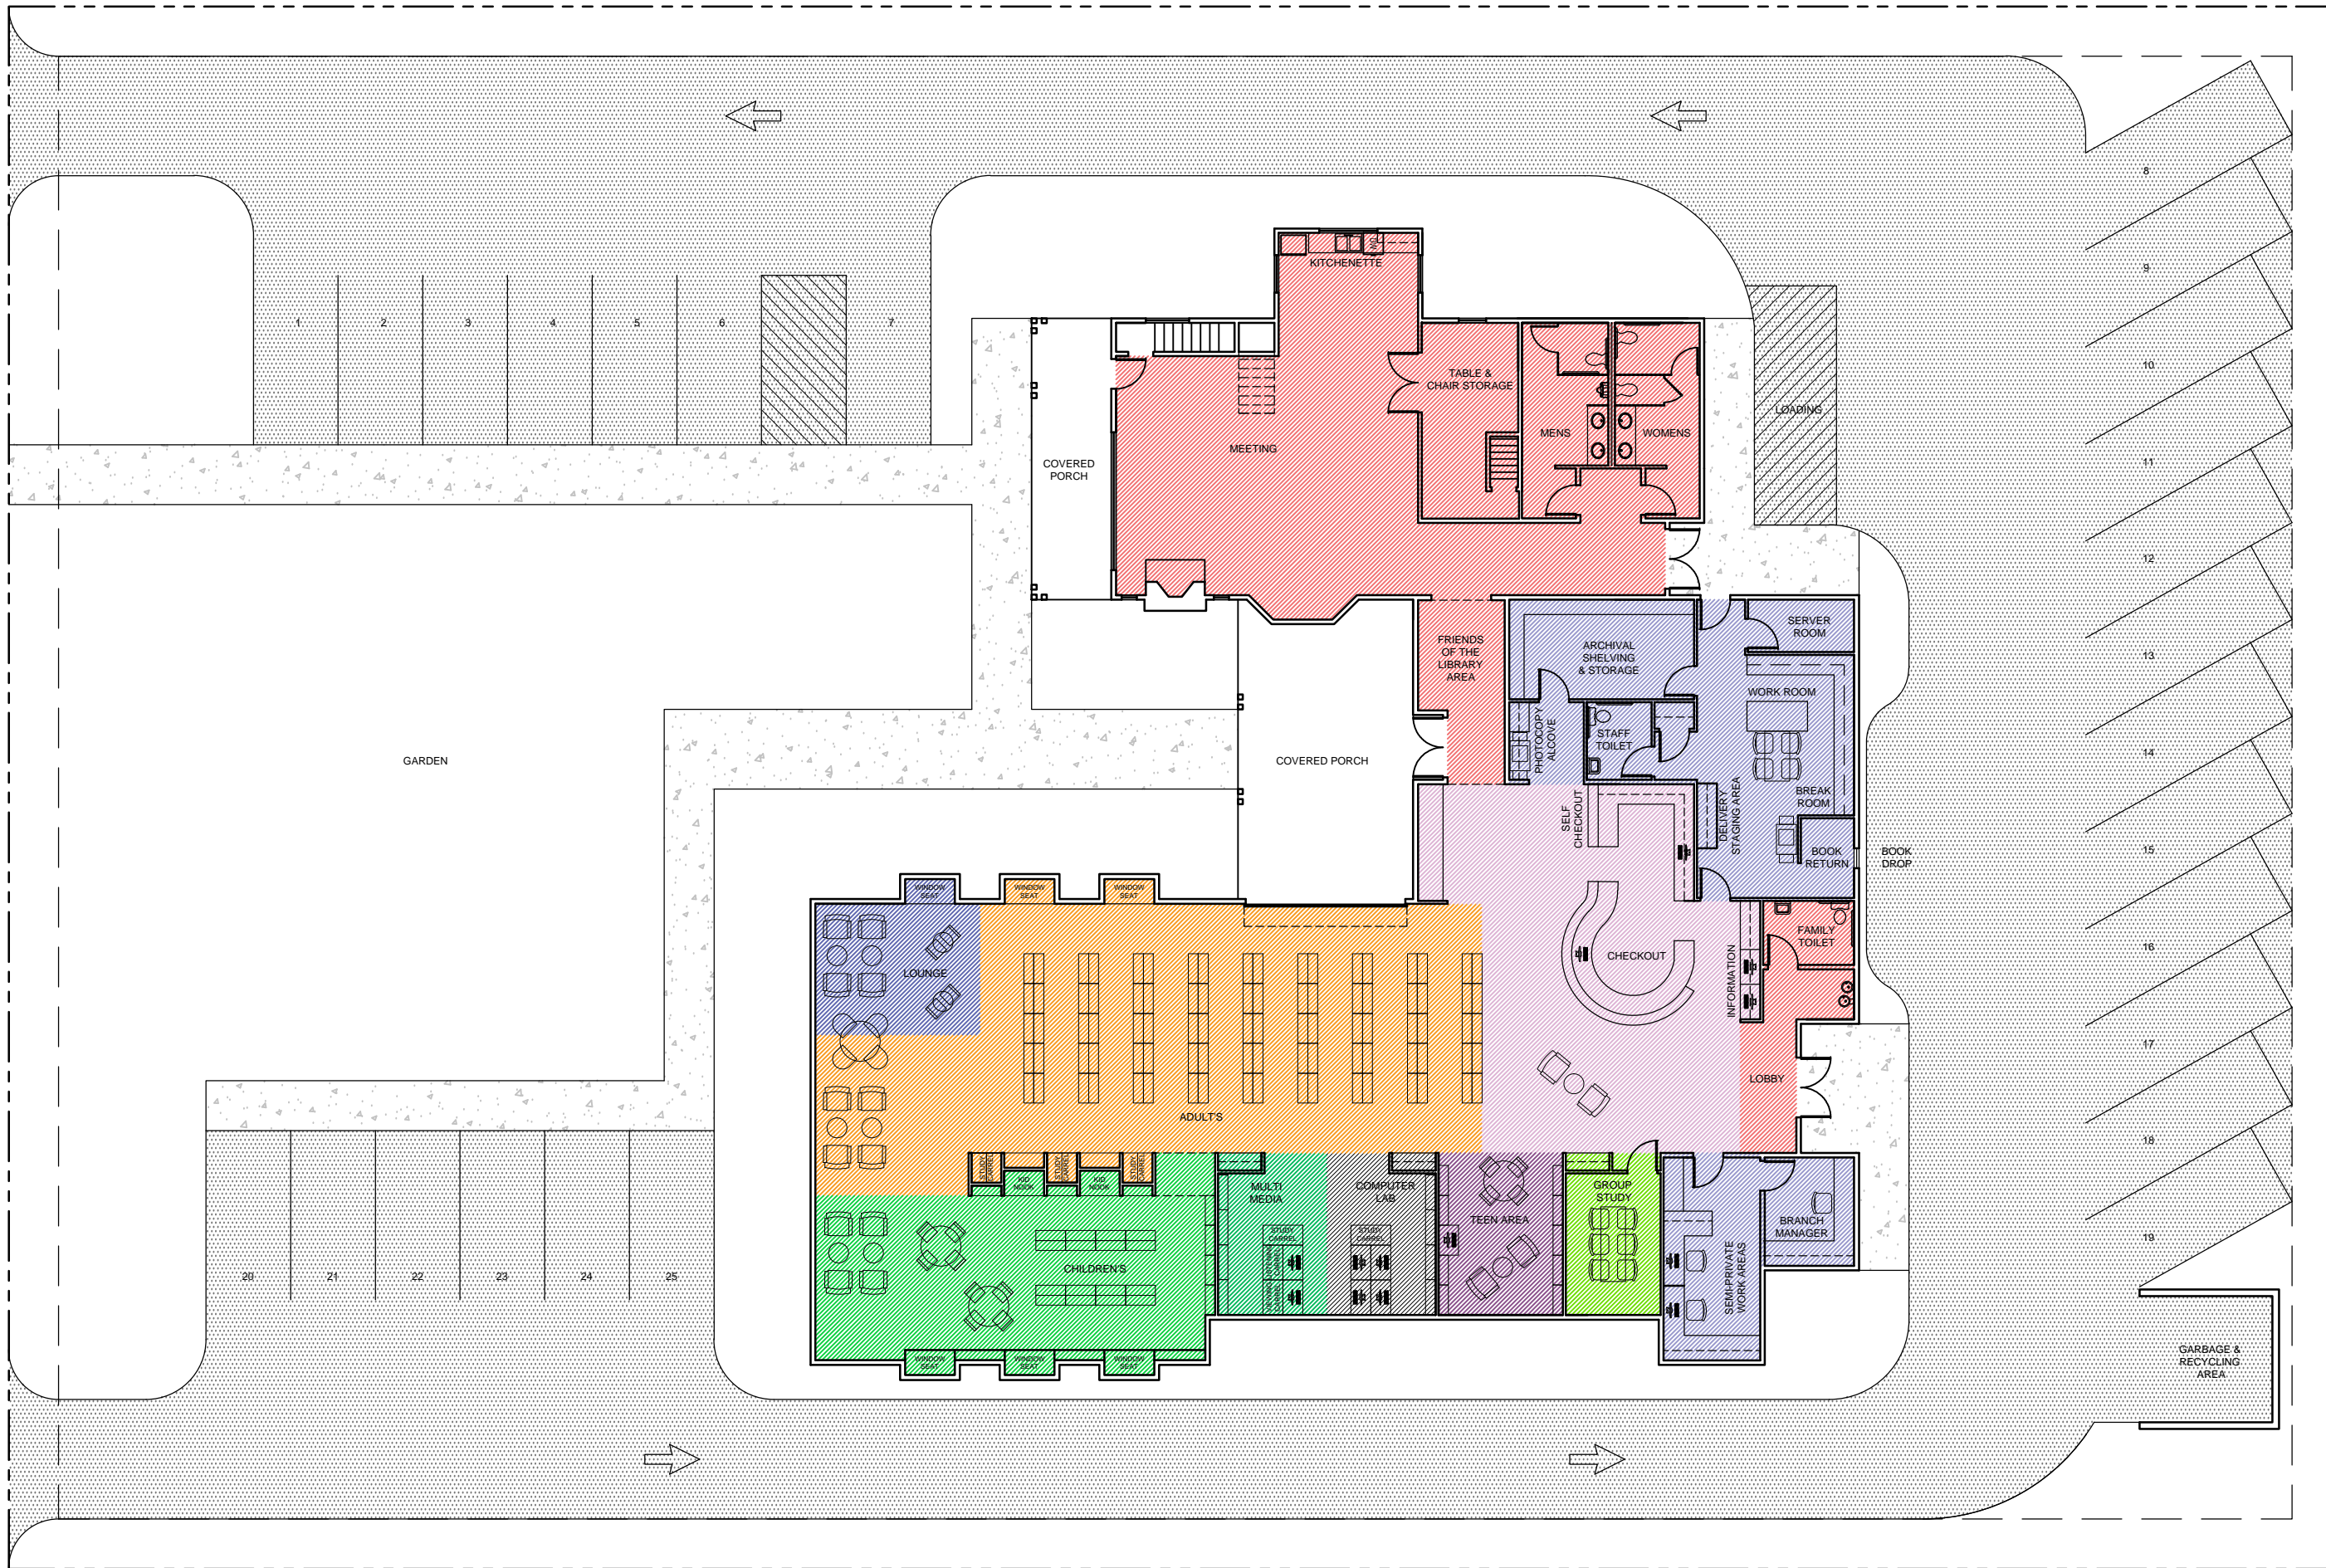


ARCHITECTURE | INTERIOR DESIGN
 zervasgroup.com
 209 Prospect Street
 Bellingham, WA 98225
 360.734.4744



CONCEPTUAL DESIGN

REV	ISSUED FOR	DATE

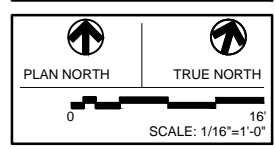


WHATCOM COUNTY LIBRARY SYSTEM

BIRCH BAY - VOGT COMMUNITY LIBRARY

SITE PLAN - VARIATION 2
6,172 SF (NEW)


PROJECT No:	201804.07
DRAWN BY:	KG
CHECKED BY:	TB
DATE ISSUED:	08.18.2018

A1.02

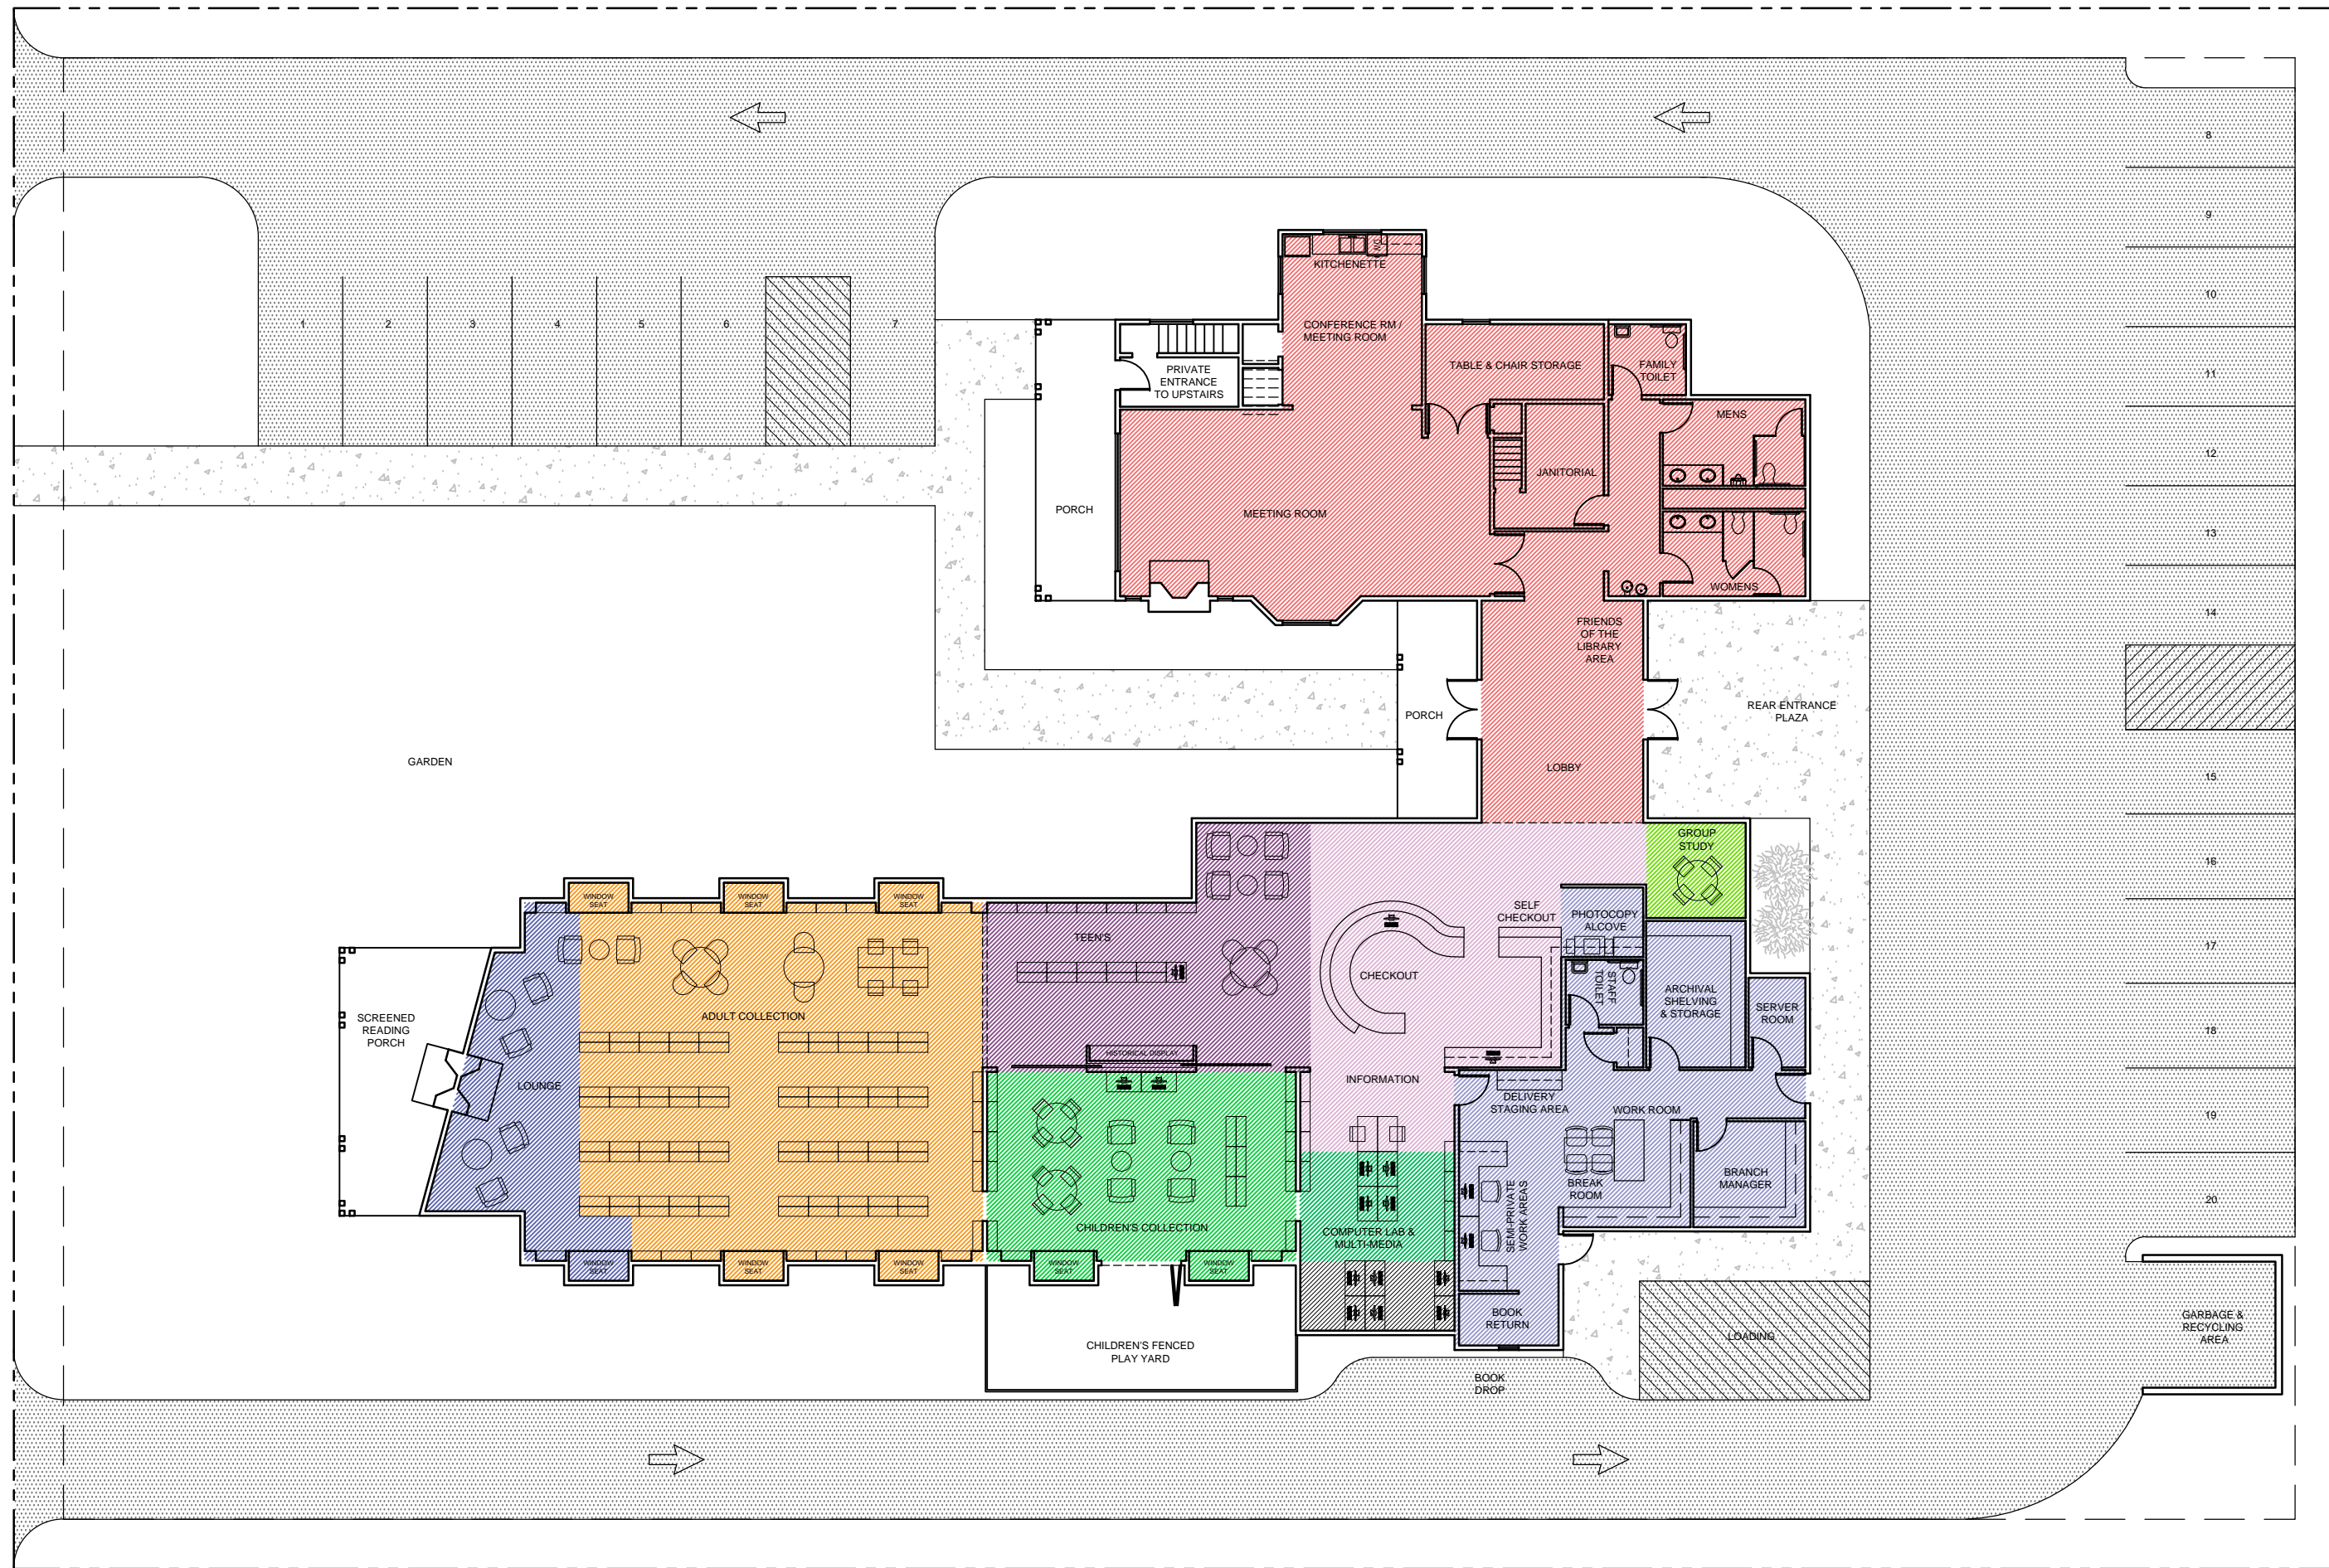

CONCEPTUAL DESIGN

REV	ISSUED FOR	DATE

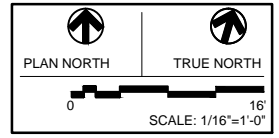

WHATCOM COUNTY LIBRARY SYSTEM

BIRCH BAY - VOGT COMMUNITY LIBRARY

SITE PLAN - VARIATION 3
6,340 SF (NEW)

PROJECT No:	201804.07
DRAWN BY:	KG
CHECKED BY:	TB
DATE ISSUED:	08.18.2018