


REVISIONS	BY

PROPOSED PLAN OVERVIEW

WCLS ADMINISTRATION SERVICES
2015 REMODEL
5205 NORTHWEST RD. B'HAM, VA 98226

Date	6-20-15
Scale	1/8" = 1'-0"
Drawn	CS
Job	CS
Sheet	1
Of	4 Sheets

PLAN SYMBOLS

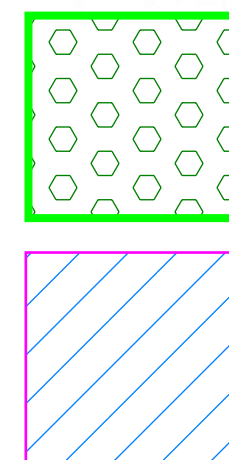

Type C Systems;
Replace light
switch(es) in room

Type B Systems; Do
not replace switches

1


Replace Vanity
Light; Qty 1 in each
location

2

Replace Recessed
Can Lights; Qty: 2 in
this location

3

Replace T12 in
upper mechanical
room with selected
materials

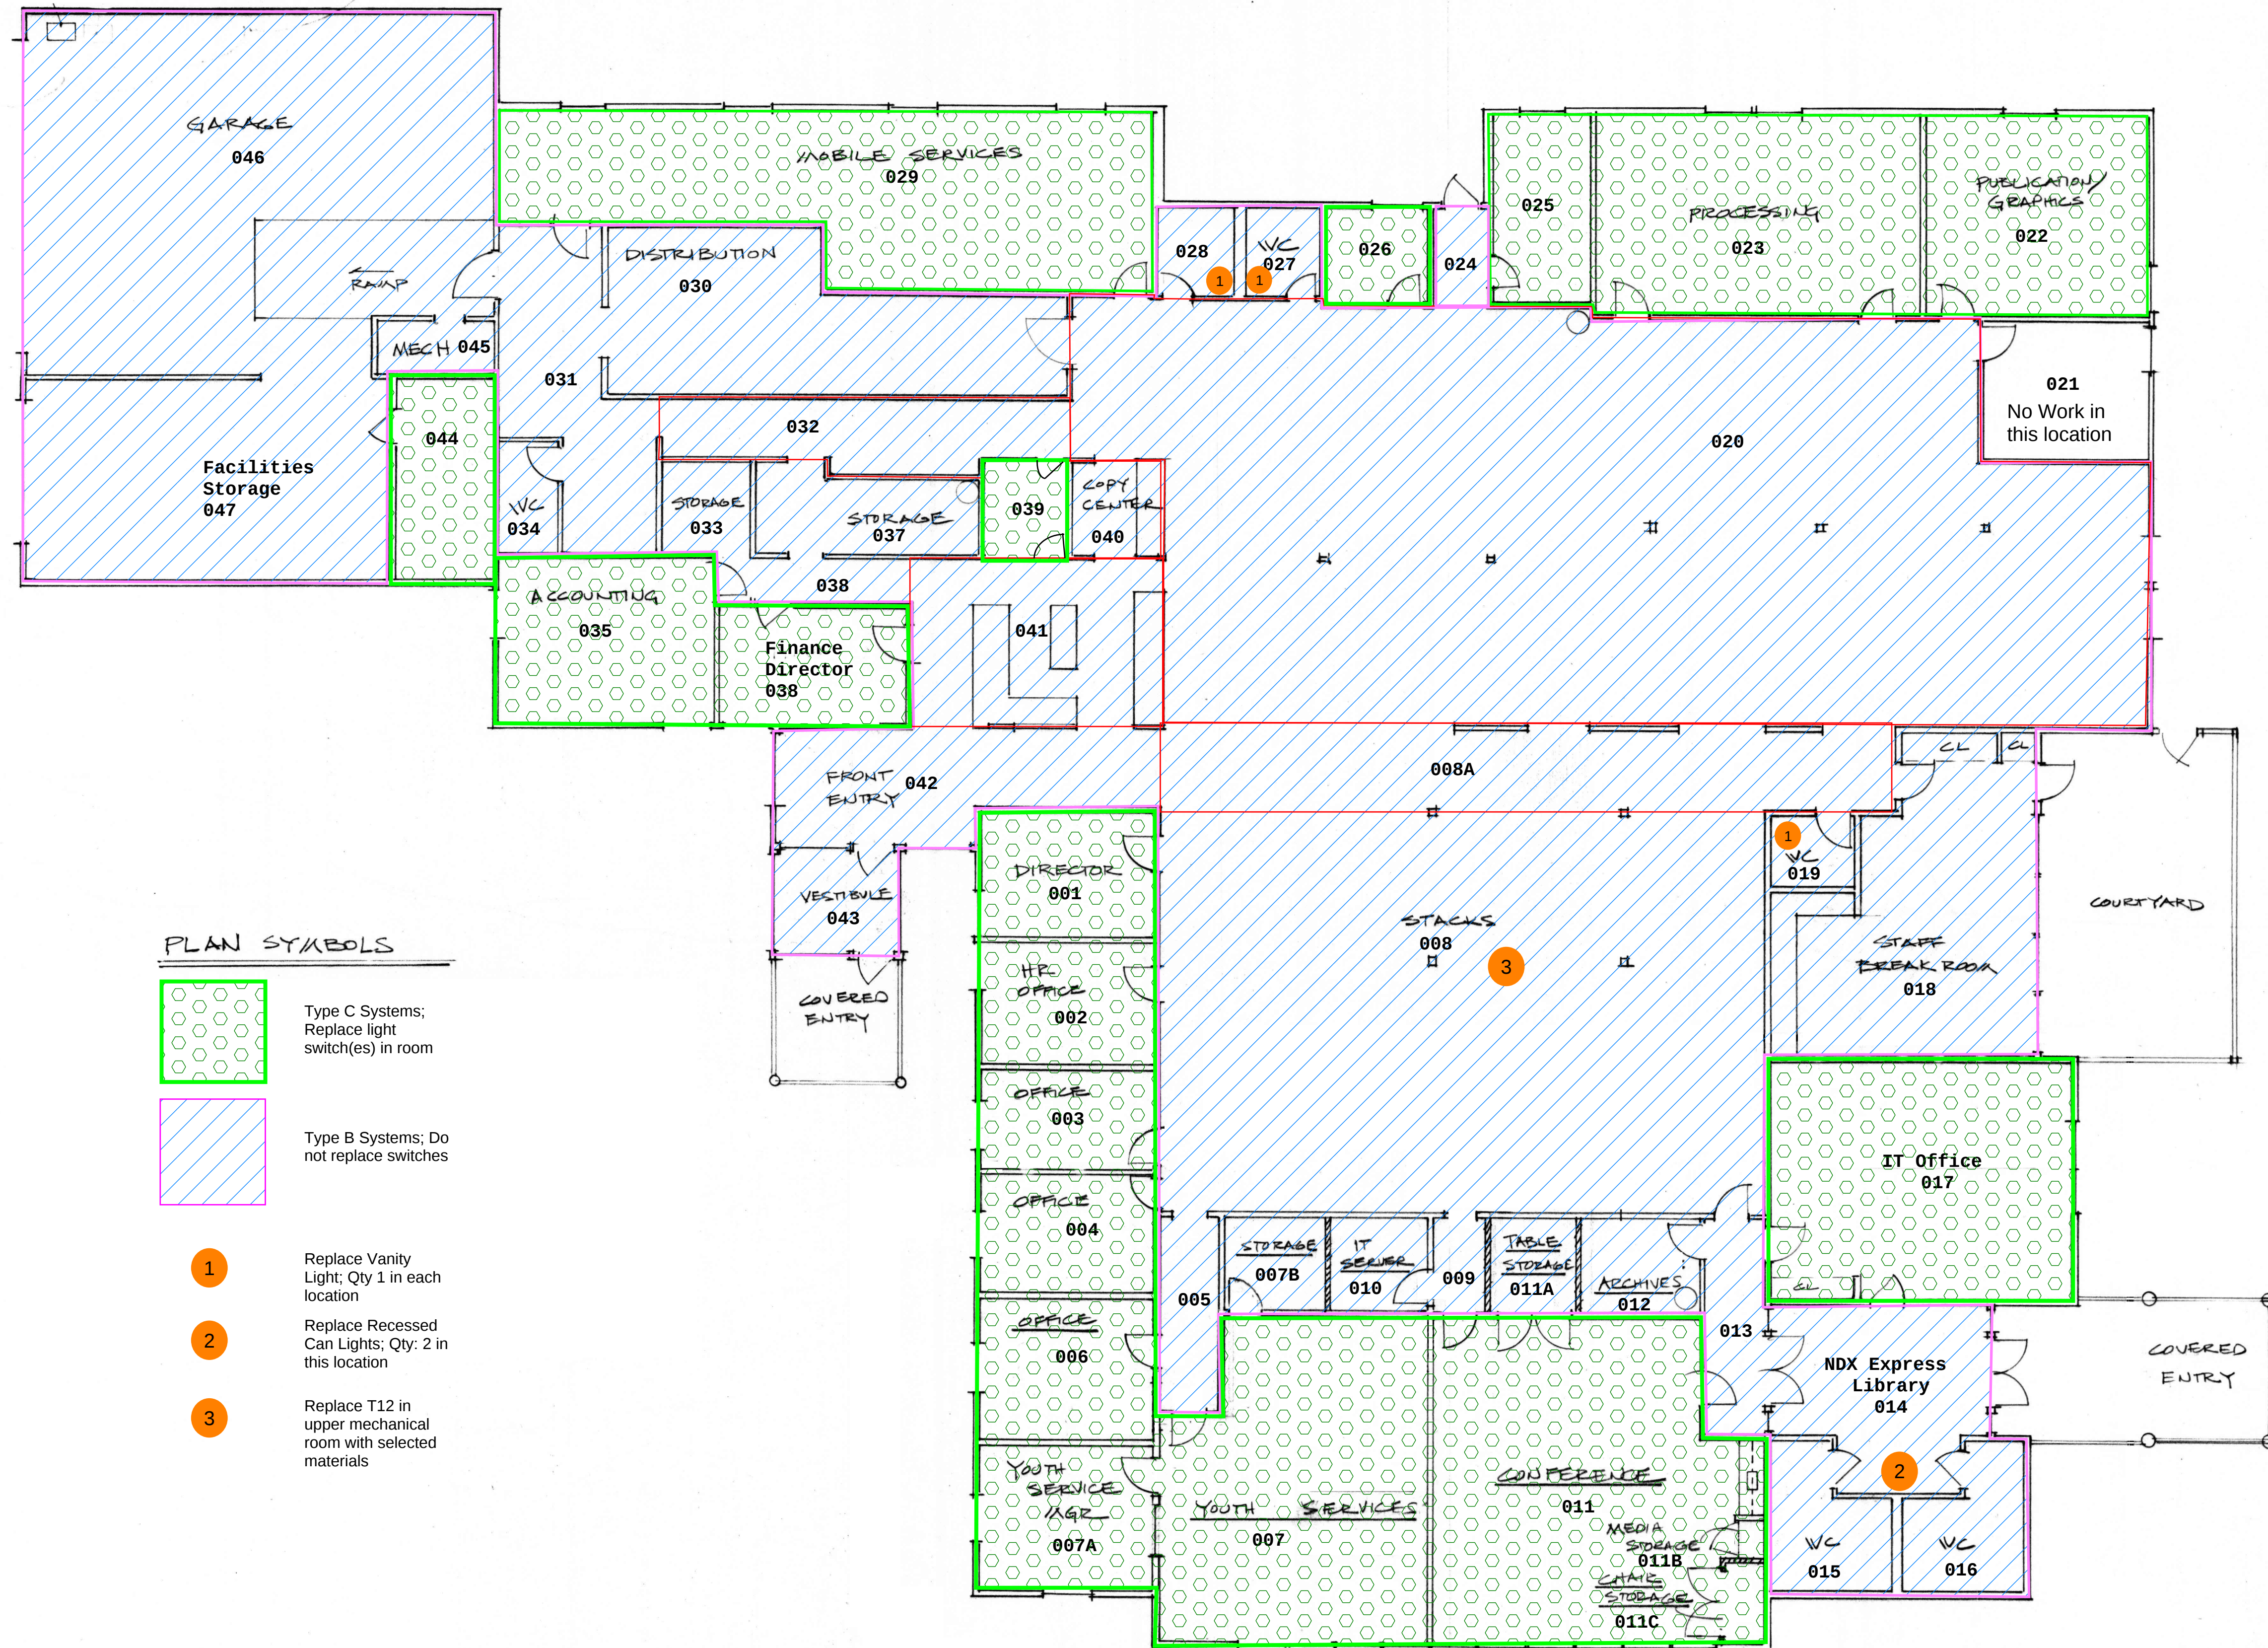

PLAN VIEW
SCALE 1/8" = 1'-0"

